

INVESTITORI: KEDS SH.A.



KOMPANIA KOSOVARE PER DISTRIBUIM DHE FURNIZIM ME ENERGJI ELEKTRIKE SH.A

BULEVARDI BILL KLINTON NR. 3

PRISHTINE 10000, REPUBLIKA E KOSOVES

KEDS

PROJEKTI KRYESOR

EMRI I PROJEKTIT:

RIPARIMI I KULMIT NE OBJEKTIN E KEDS-IT
NS XERXA 35/10kV

LOKACIONI: PRISHTINE

REVIDIM - 01

	EMRI DHE MBIEMRI	TITULLI	NENSHKRIMI	
PUNOI:	Perparim Thaqi	Ing. Dipl. Ndert.		
BASHKEPUNOI:				
VERTETOI:	Faruk Gjukaj	Ing. Dipl. Ndert.		


last printed 2019-10-23

NUMRI I VIZATIMIT:

1

PERPJESA:

1:

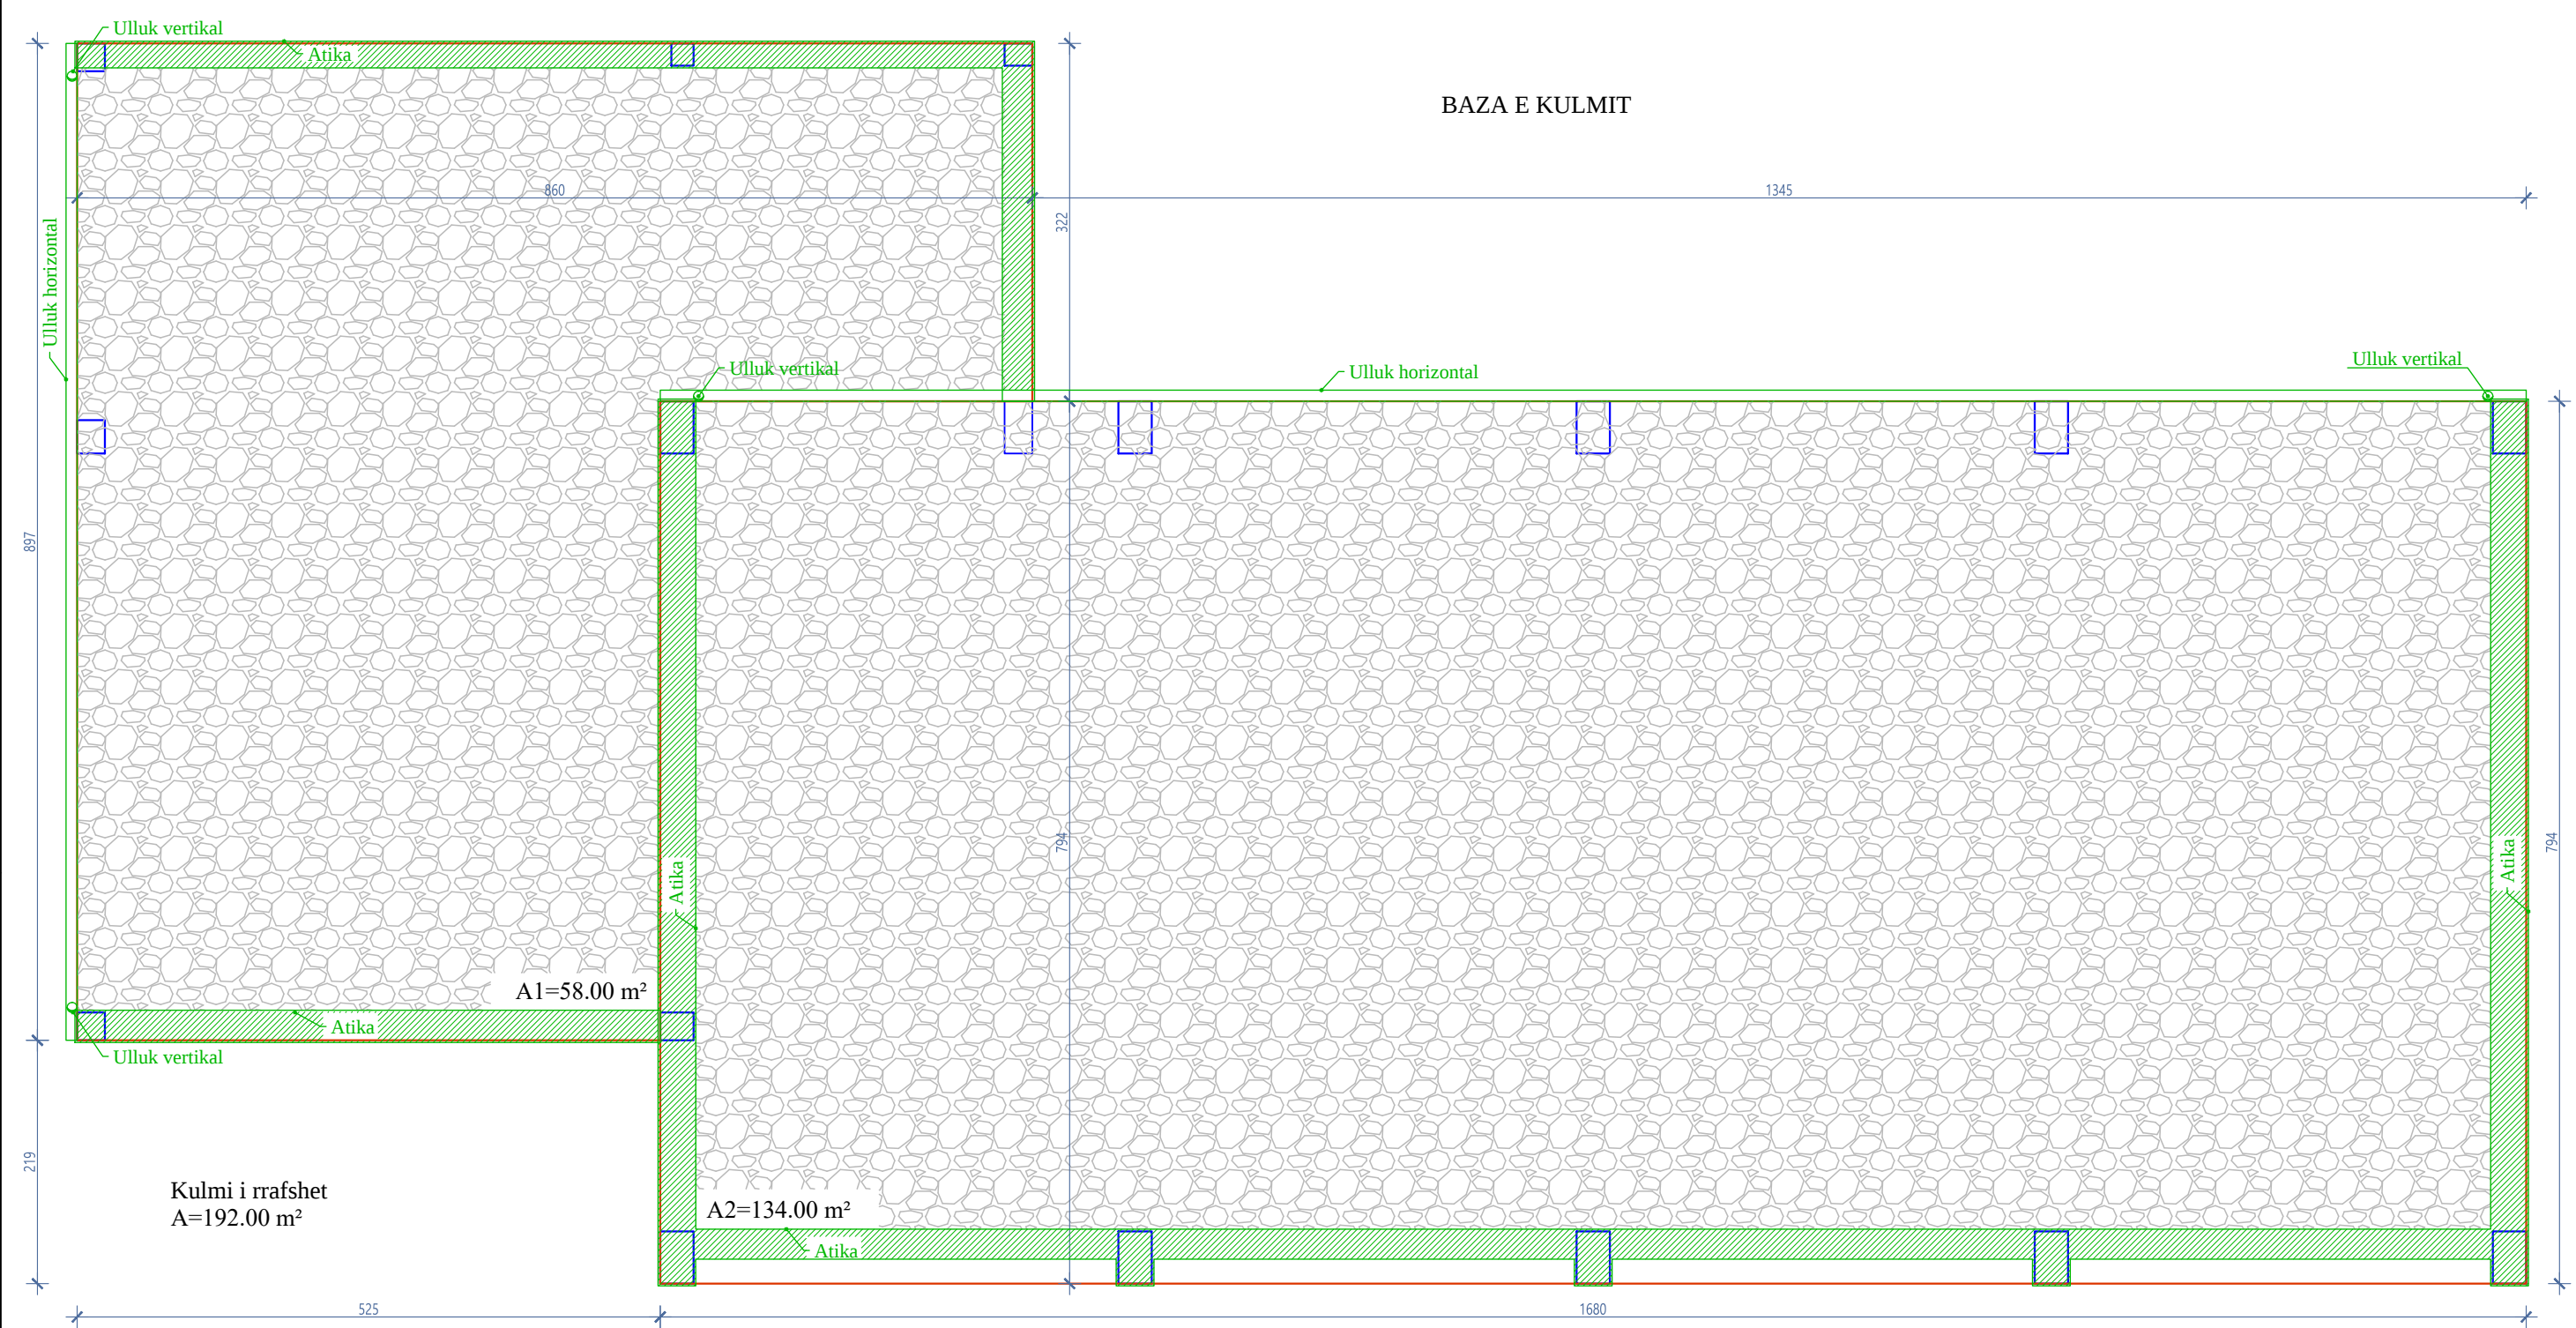

 Kompania Kosovare per Distribuium dhe Furnizim me Energji elektrike SH.A Kosovo Electricity Distribution and Supply Company J.S.C Kosovsko Preduzece za Distribuciju i Snabdevanje Elektricnom Energijom D.D		
Baza e Kulmit	PROJEKTI/PROJECT: RIPARIMI I KULMIT NE OBJEKTIN E KEDS-IT NS XERXA 35/10kV	
PERPJESA/SCALE: P=1:60	DATE: 10/2019	FORMAT: A3
INVESTITORI/INVESTOR:	KEDS sh.a.	
LOKACIONI/LOCATION	Fushe Kosove	
PUNOI/PREPARED:	Perparim Thaqi Ing. Dipl. Ndert.	
KONTROLLOI/CHECKED:	Faruk Gjukaj Ing. Dipl. Ndert.	
PROJEKT KRYESOR		FLETA/SHEET, nr.: 3

RIPARIMI I KULMIT NË OBJEKTIN E KEDS-it NS XERXA 35/10kV



RIPARIMI I KULMIT NË OBJEKTIN E KEDS-it NS XERXA 35/10kV



RIPARIMI I KULMIT NË OBJEKTIN E KEDS-it NS XERXA 35/10kV

